
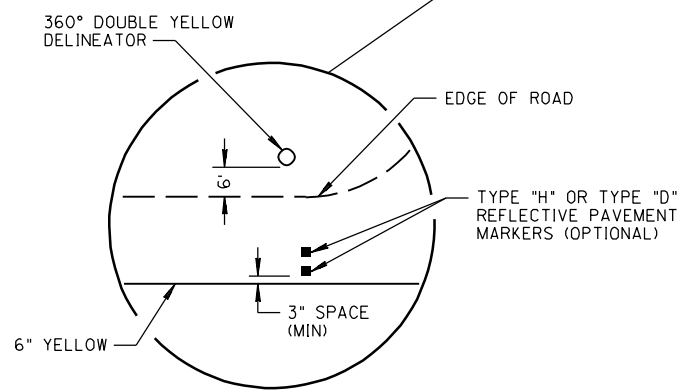


NO	DESCRIPTION OF REVISIONS	MADE BY	DATE
1	RE-ISSUE	L. LOPEZ	2/02
2			
3			
4			

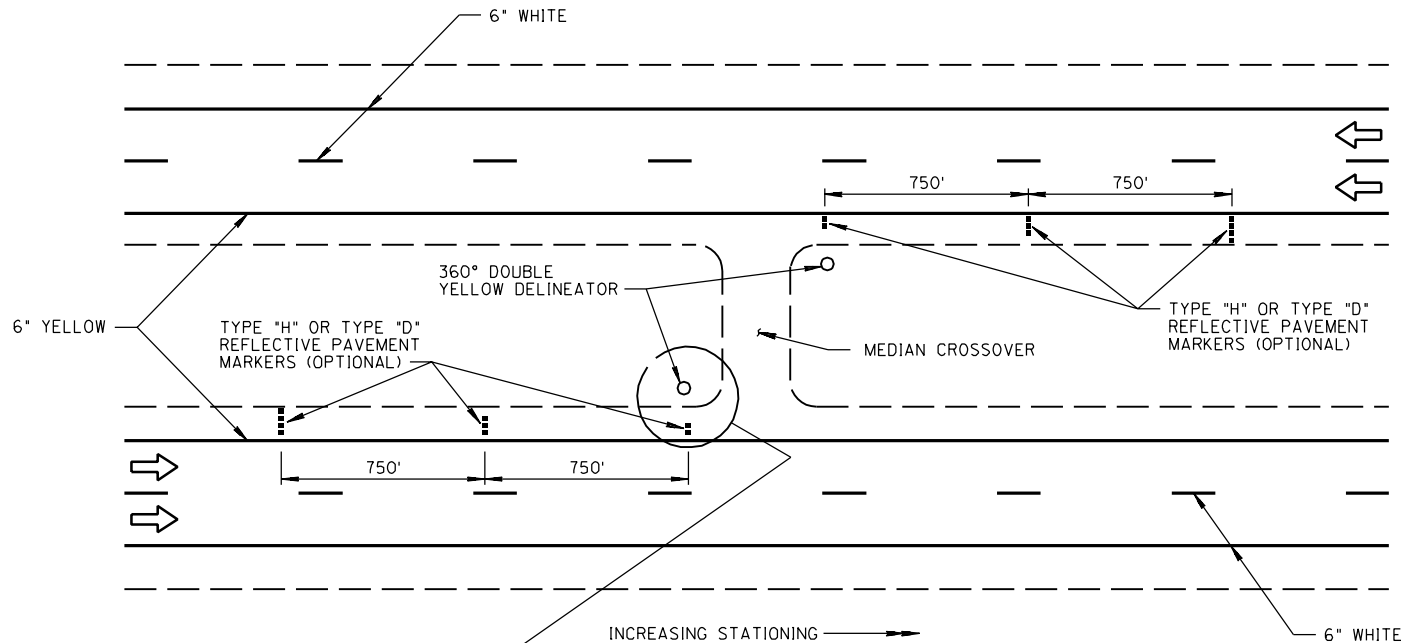

NOTES:

1. SEE STANDARD DRAWING M-25 FOR DOUBLE YELLOW DELINEATOR DETAILS.
2. SEE STANDARD DRAWING M-19 FOR REFLECTIVE PAVEMENT MARKER DETAILS.
3. REFLECTIVE PAVEMENT MARKERS SHALL BE INSTALLED ONLY WHEN DIRECTED BY THE TRAFFIC ENGINEER. MARKERS SHOULD BE RECESSED IN SNOW-REMOVAL AREAS.
4. MEDIAN CROSSOVERS SHALL HAVE THE APPROVAL OF THE REGIONAL TRAFFIC ENGINEER BEFORE THEY ARE MARKED.

NOT TO SCALE

DESIGN APPROVED	ARIZONA DEPARTMENT OF TRANSPORTATION INTERMODAL TRANSPORTATION DIVISION STANDARD DRAWINGS	REV. 2/02
APPROVED FOR DISSEMINATION	DELINEATION DETAILS FOR MEDIAN CROSSOVERS	DRAWING NO. M-27

**SIGNATURE
ON FILE**